



Main Floor Plan (Garage)
Scale: 3/16" = 1'-0"

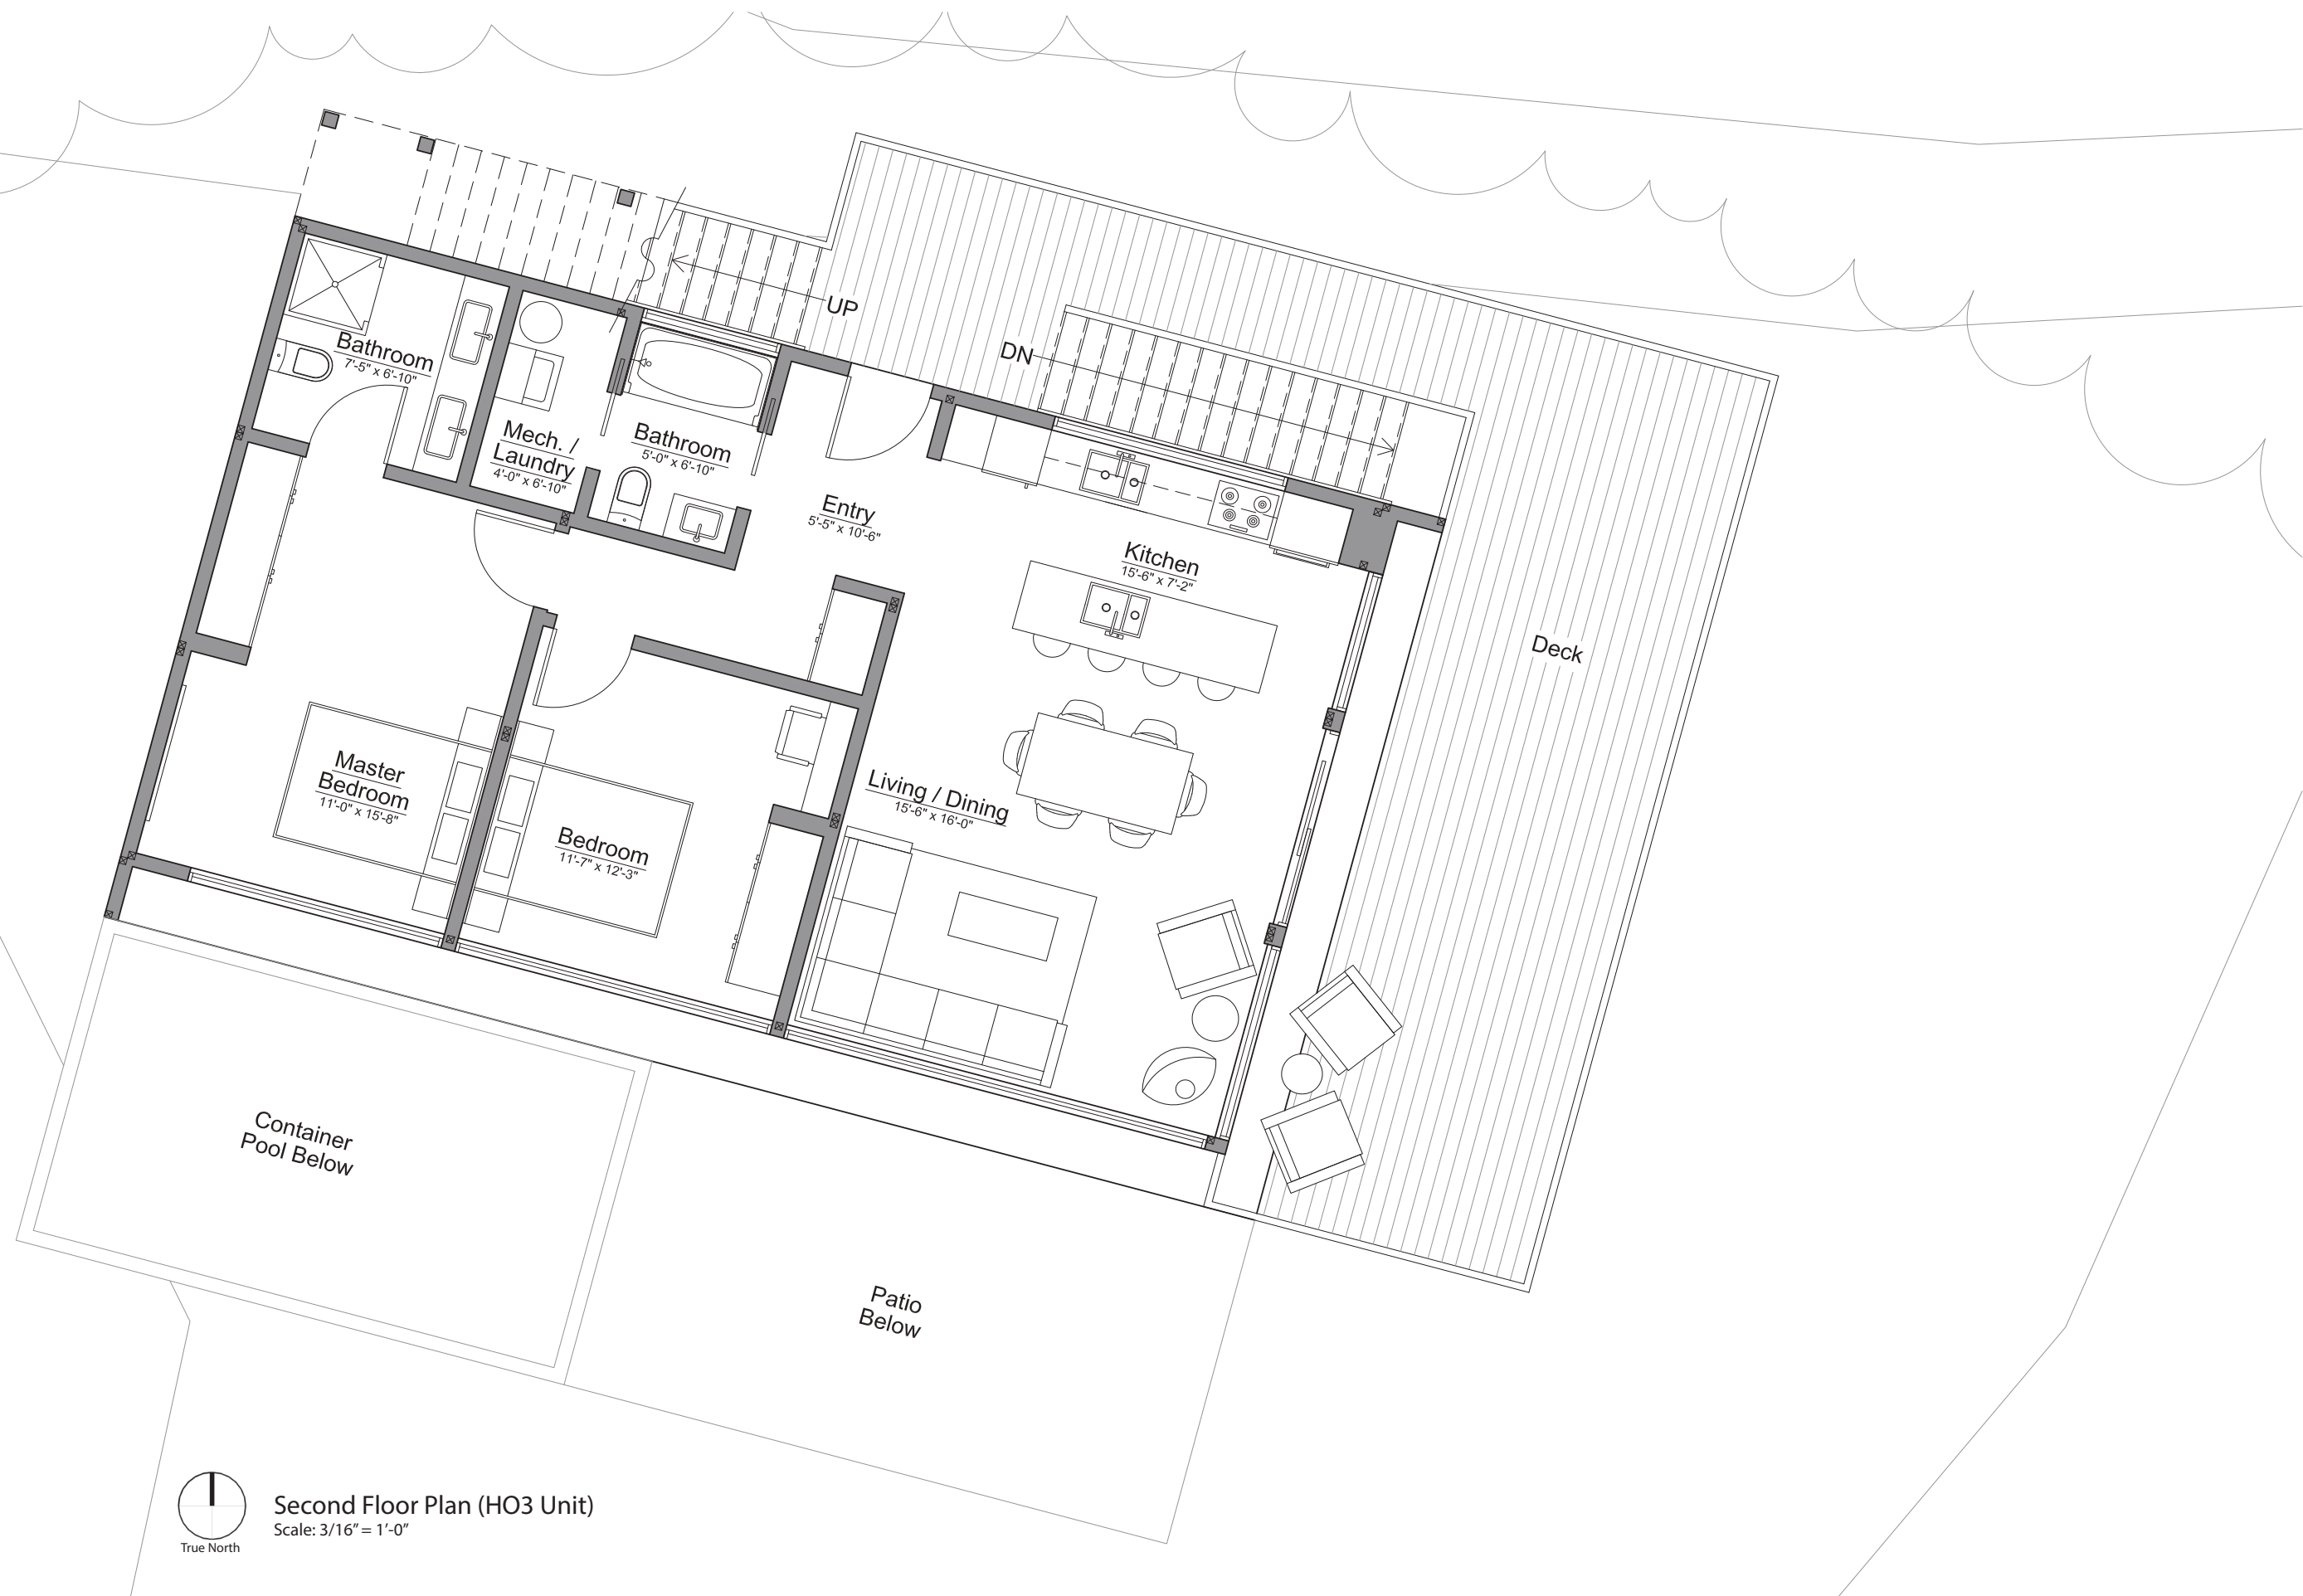

Second Floor Plan (HO3 Unit)
Scale: 3/16" = 1'-0"

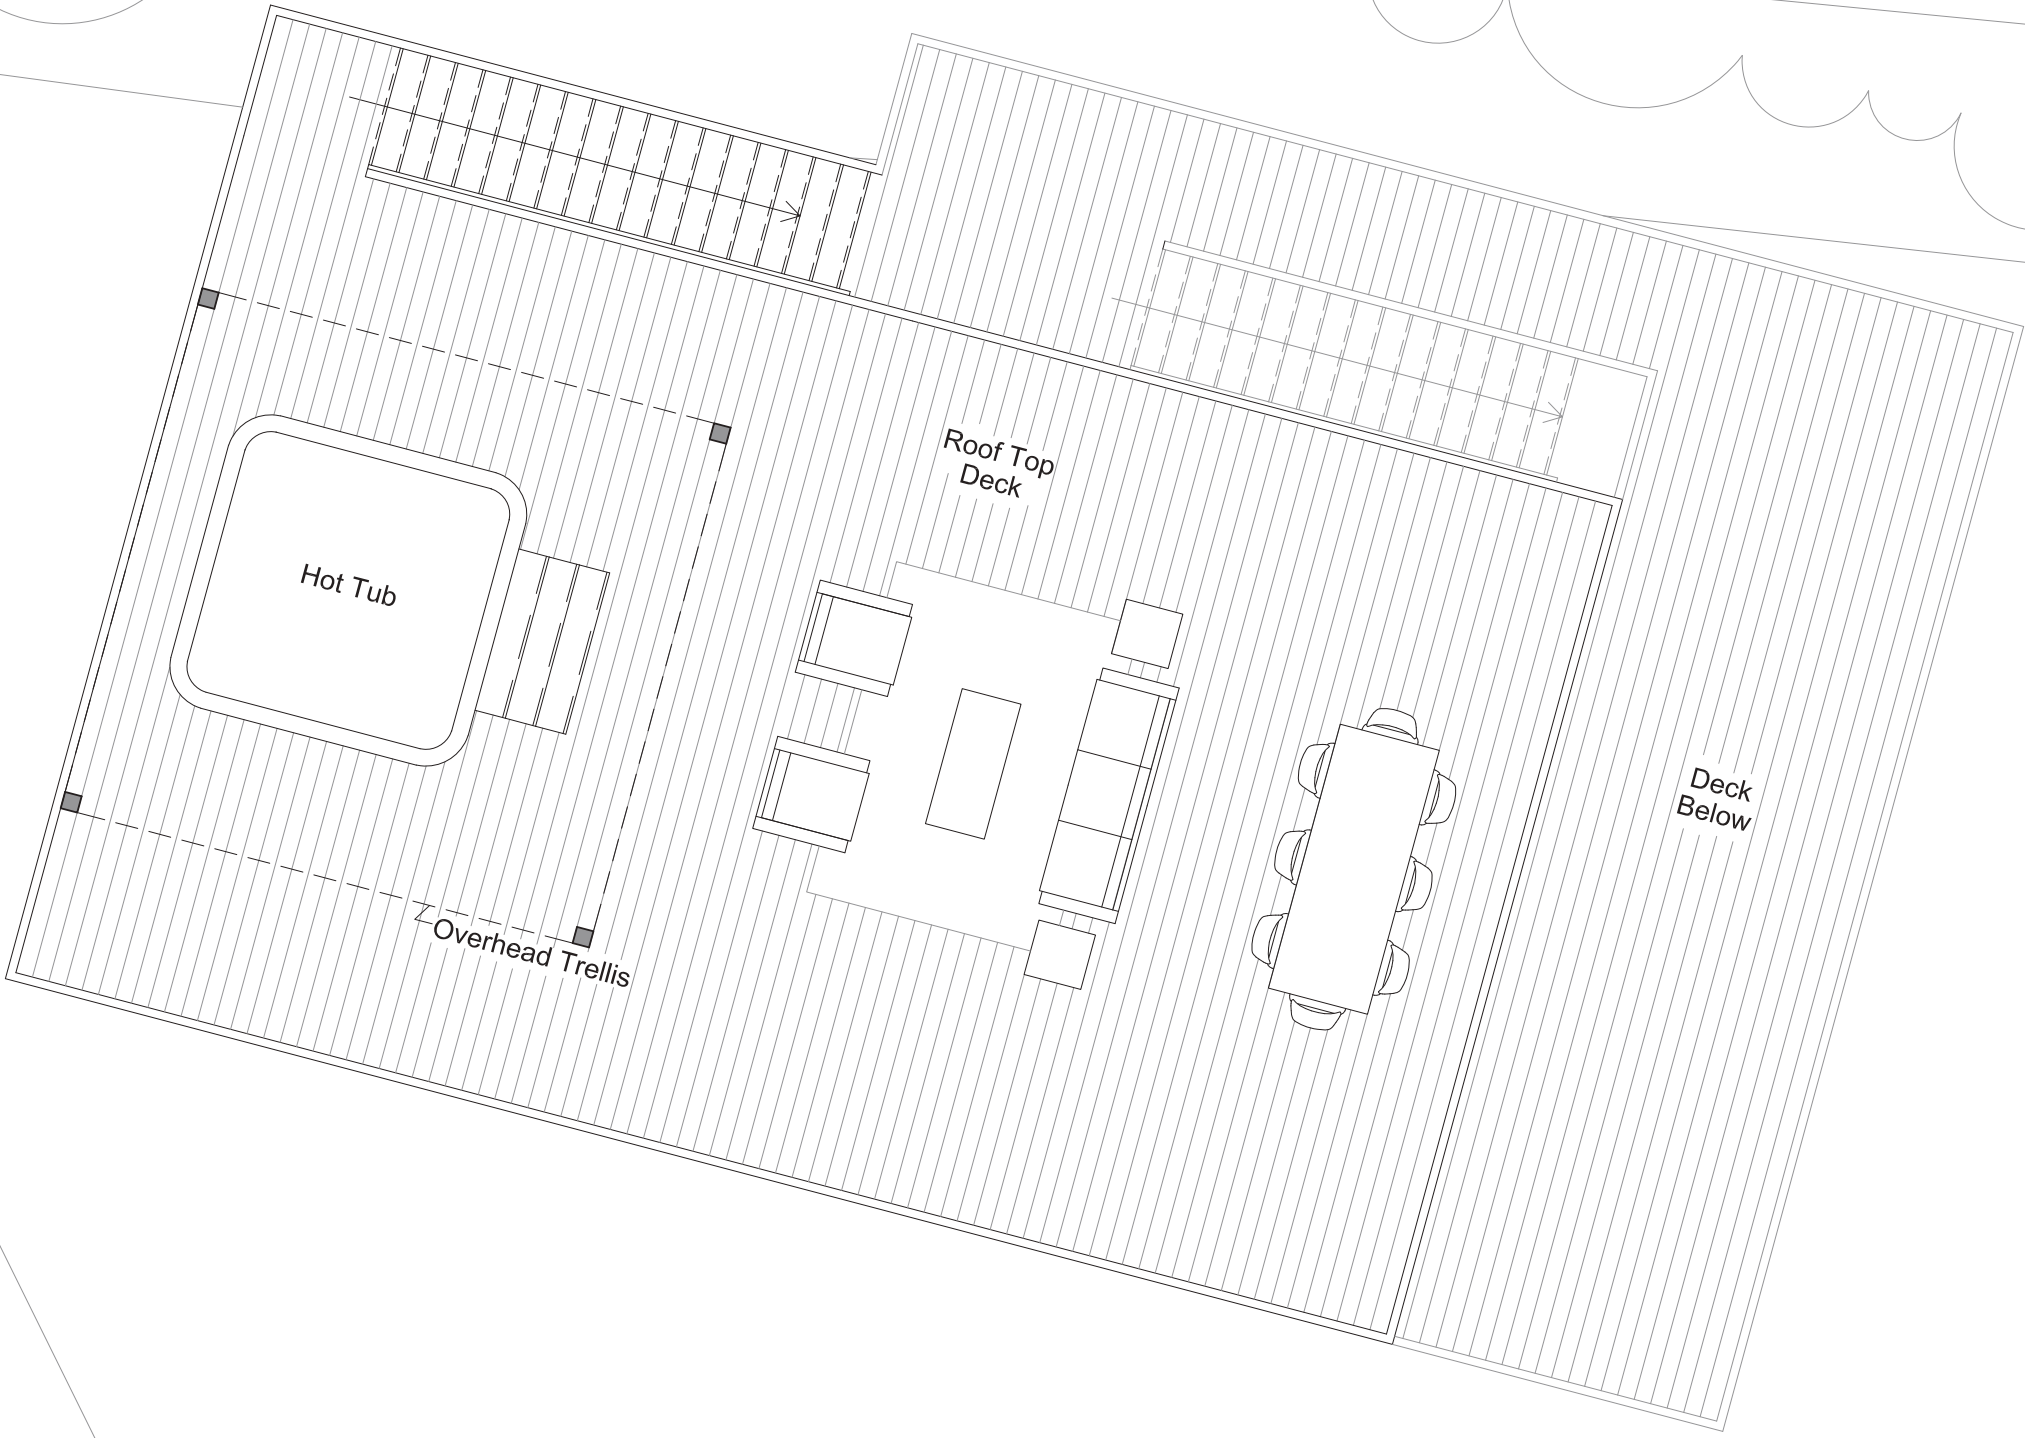

Roof Deck Floorplan
Scale: 3/16" = 1'-0"



South East Exterior



East Exterior

HONOMOBO



North East Exterior

HONOMOBO



North Exterior



North West Exterior



West Exterior



South West Exterior



South Exterior



Roof Deck



H03 Interior



Patio Space