

**Garage 576ft<sup>2</sup>**

**Main Floor 1,168ft<sup>2</sup>**




**Main Floor Plan**  
Scale: 1/8" = 1'



Edge of Entry Canopy Overhead

Property Line

Second Floor 1,072ft<sup>2</sup>

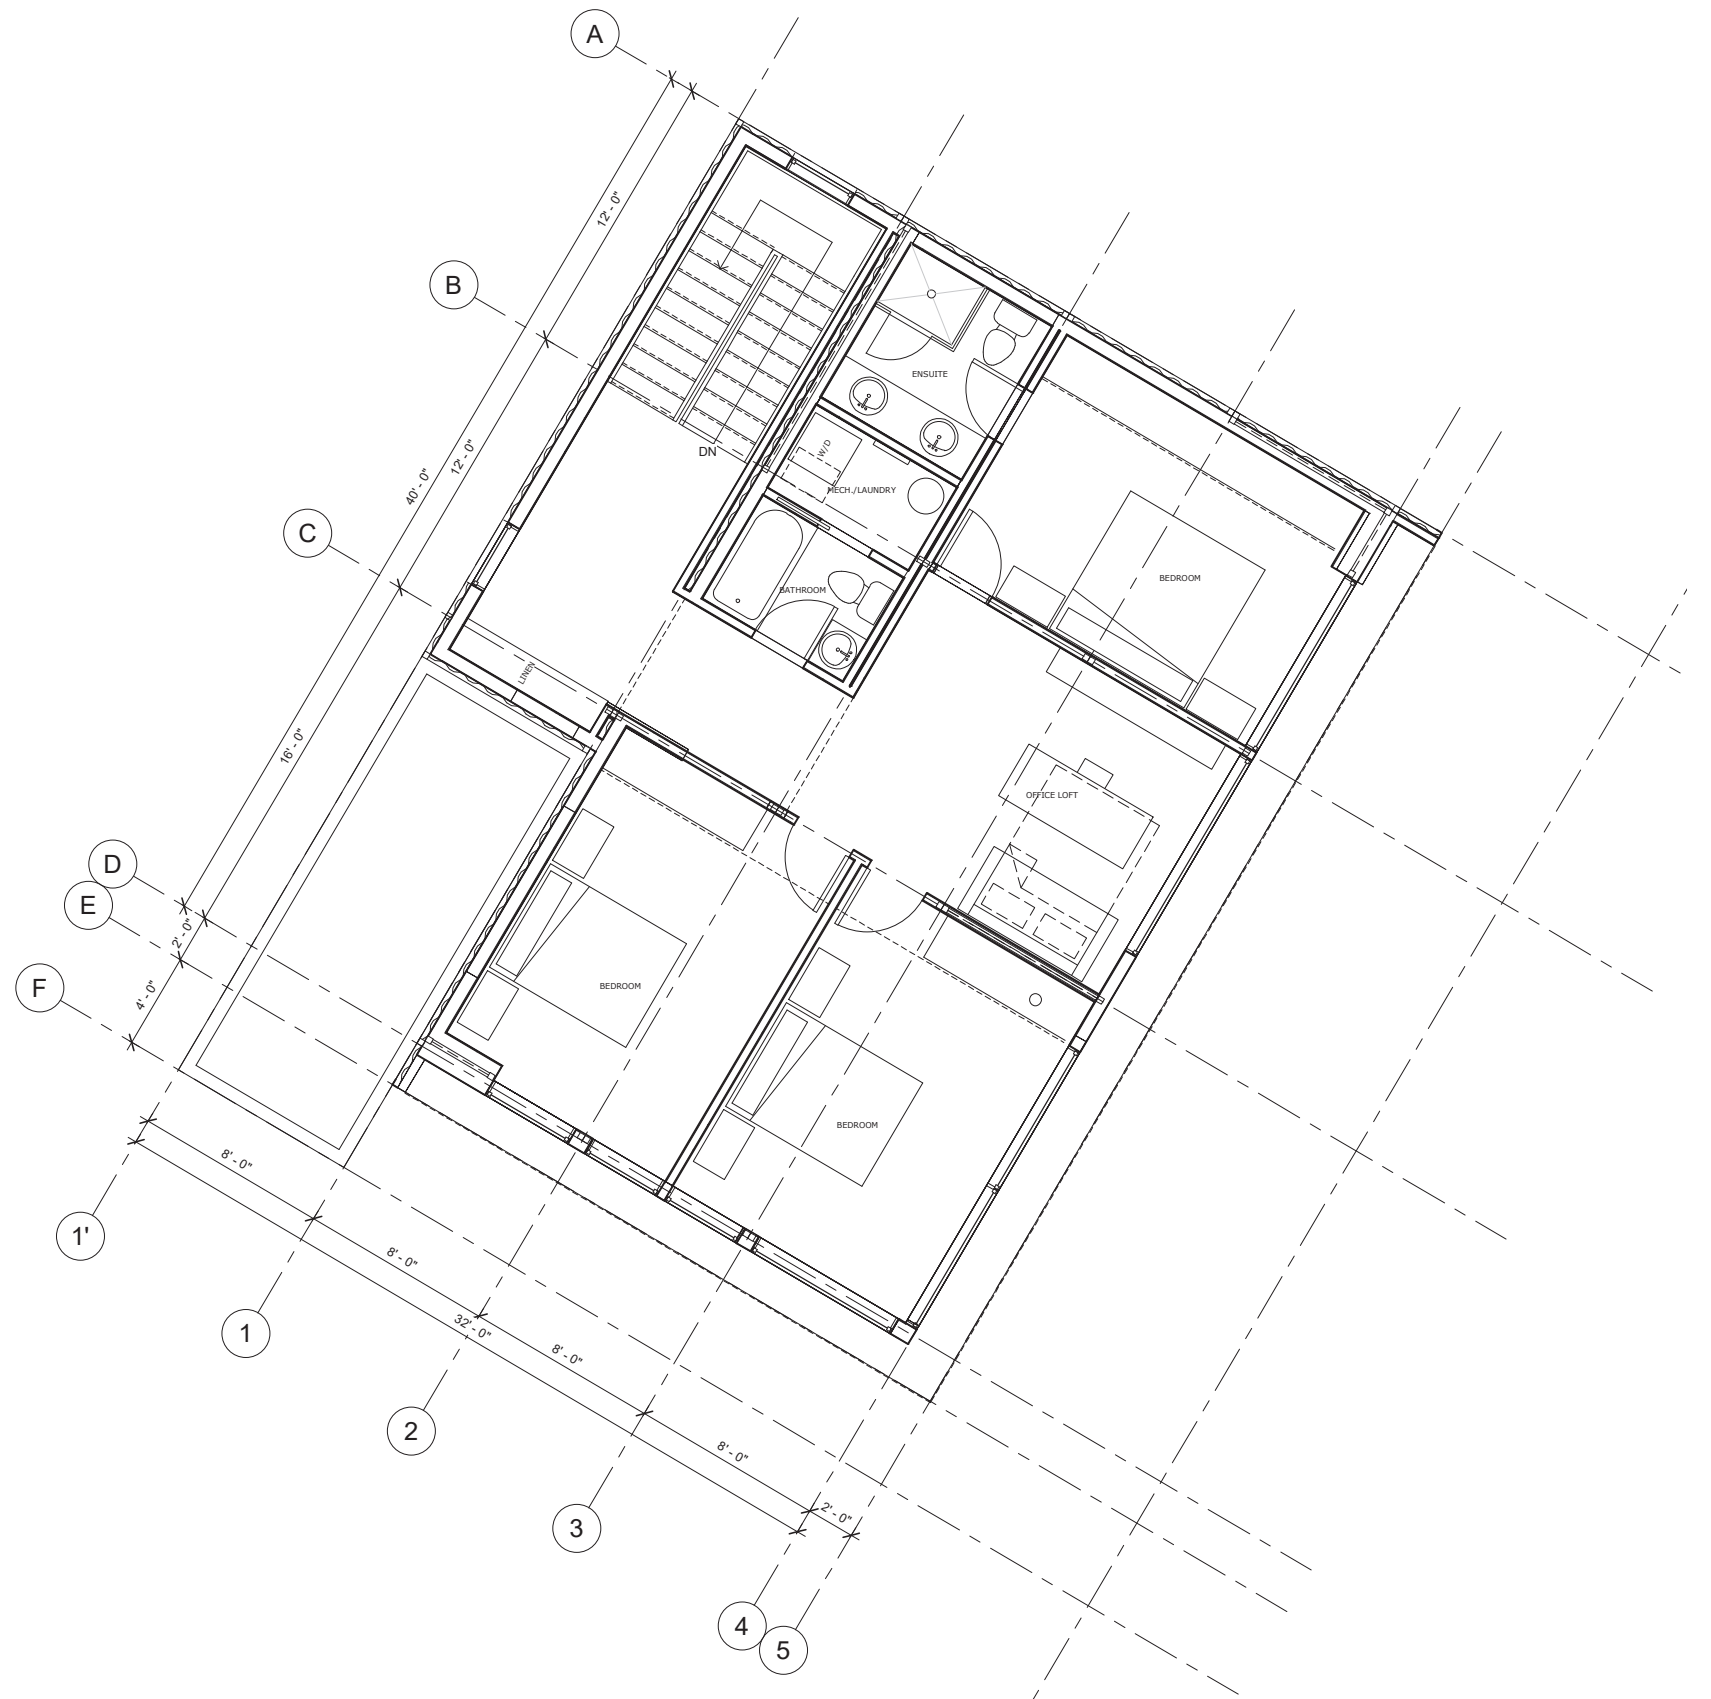

**Second Floor Plan**  
Scale: 1/8" = 1'



Concept Design provides an overall concept of the proposed project, based on information gathered to date. Final siting/ building placement, required landscape elements, site-built elements/structure, included/excluded items and specifications are to be finalized during the preparation of the permit/construction drawings and may be subject to change due to further investigation of zoning regulations, site conditions or other additional information gathered during Design Development and/or Construction Drawing phase of the project.



**Driveway Approach**





**West Exterior**






**Southwest Exterior**





**South Exterior**



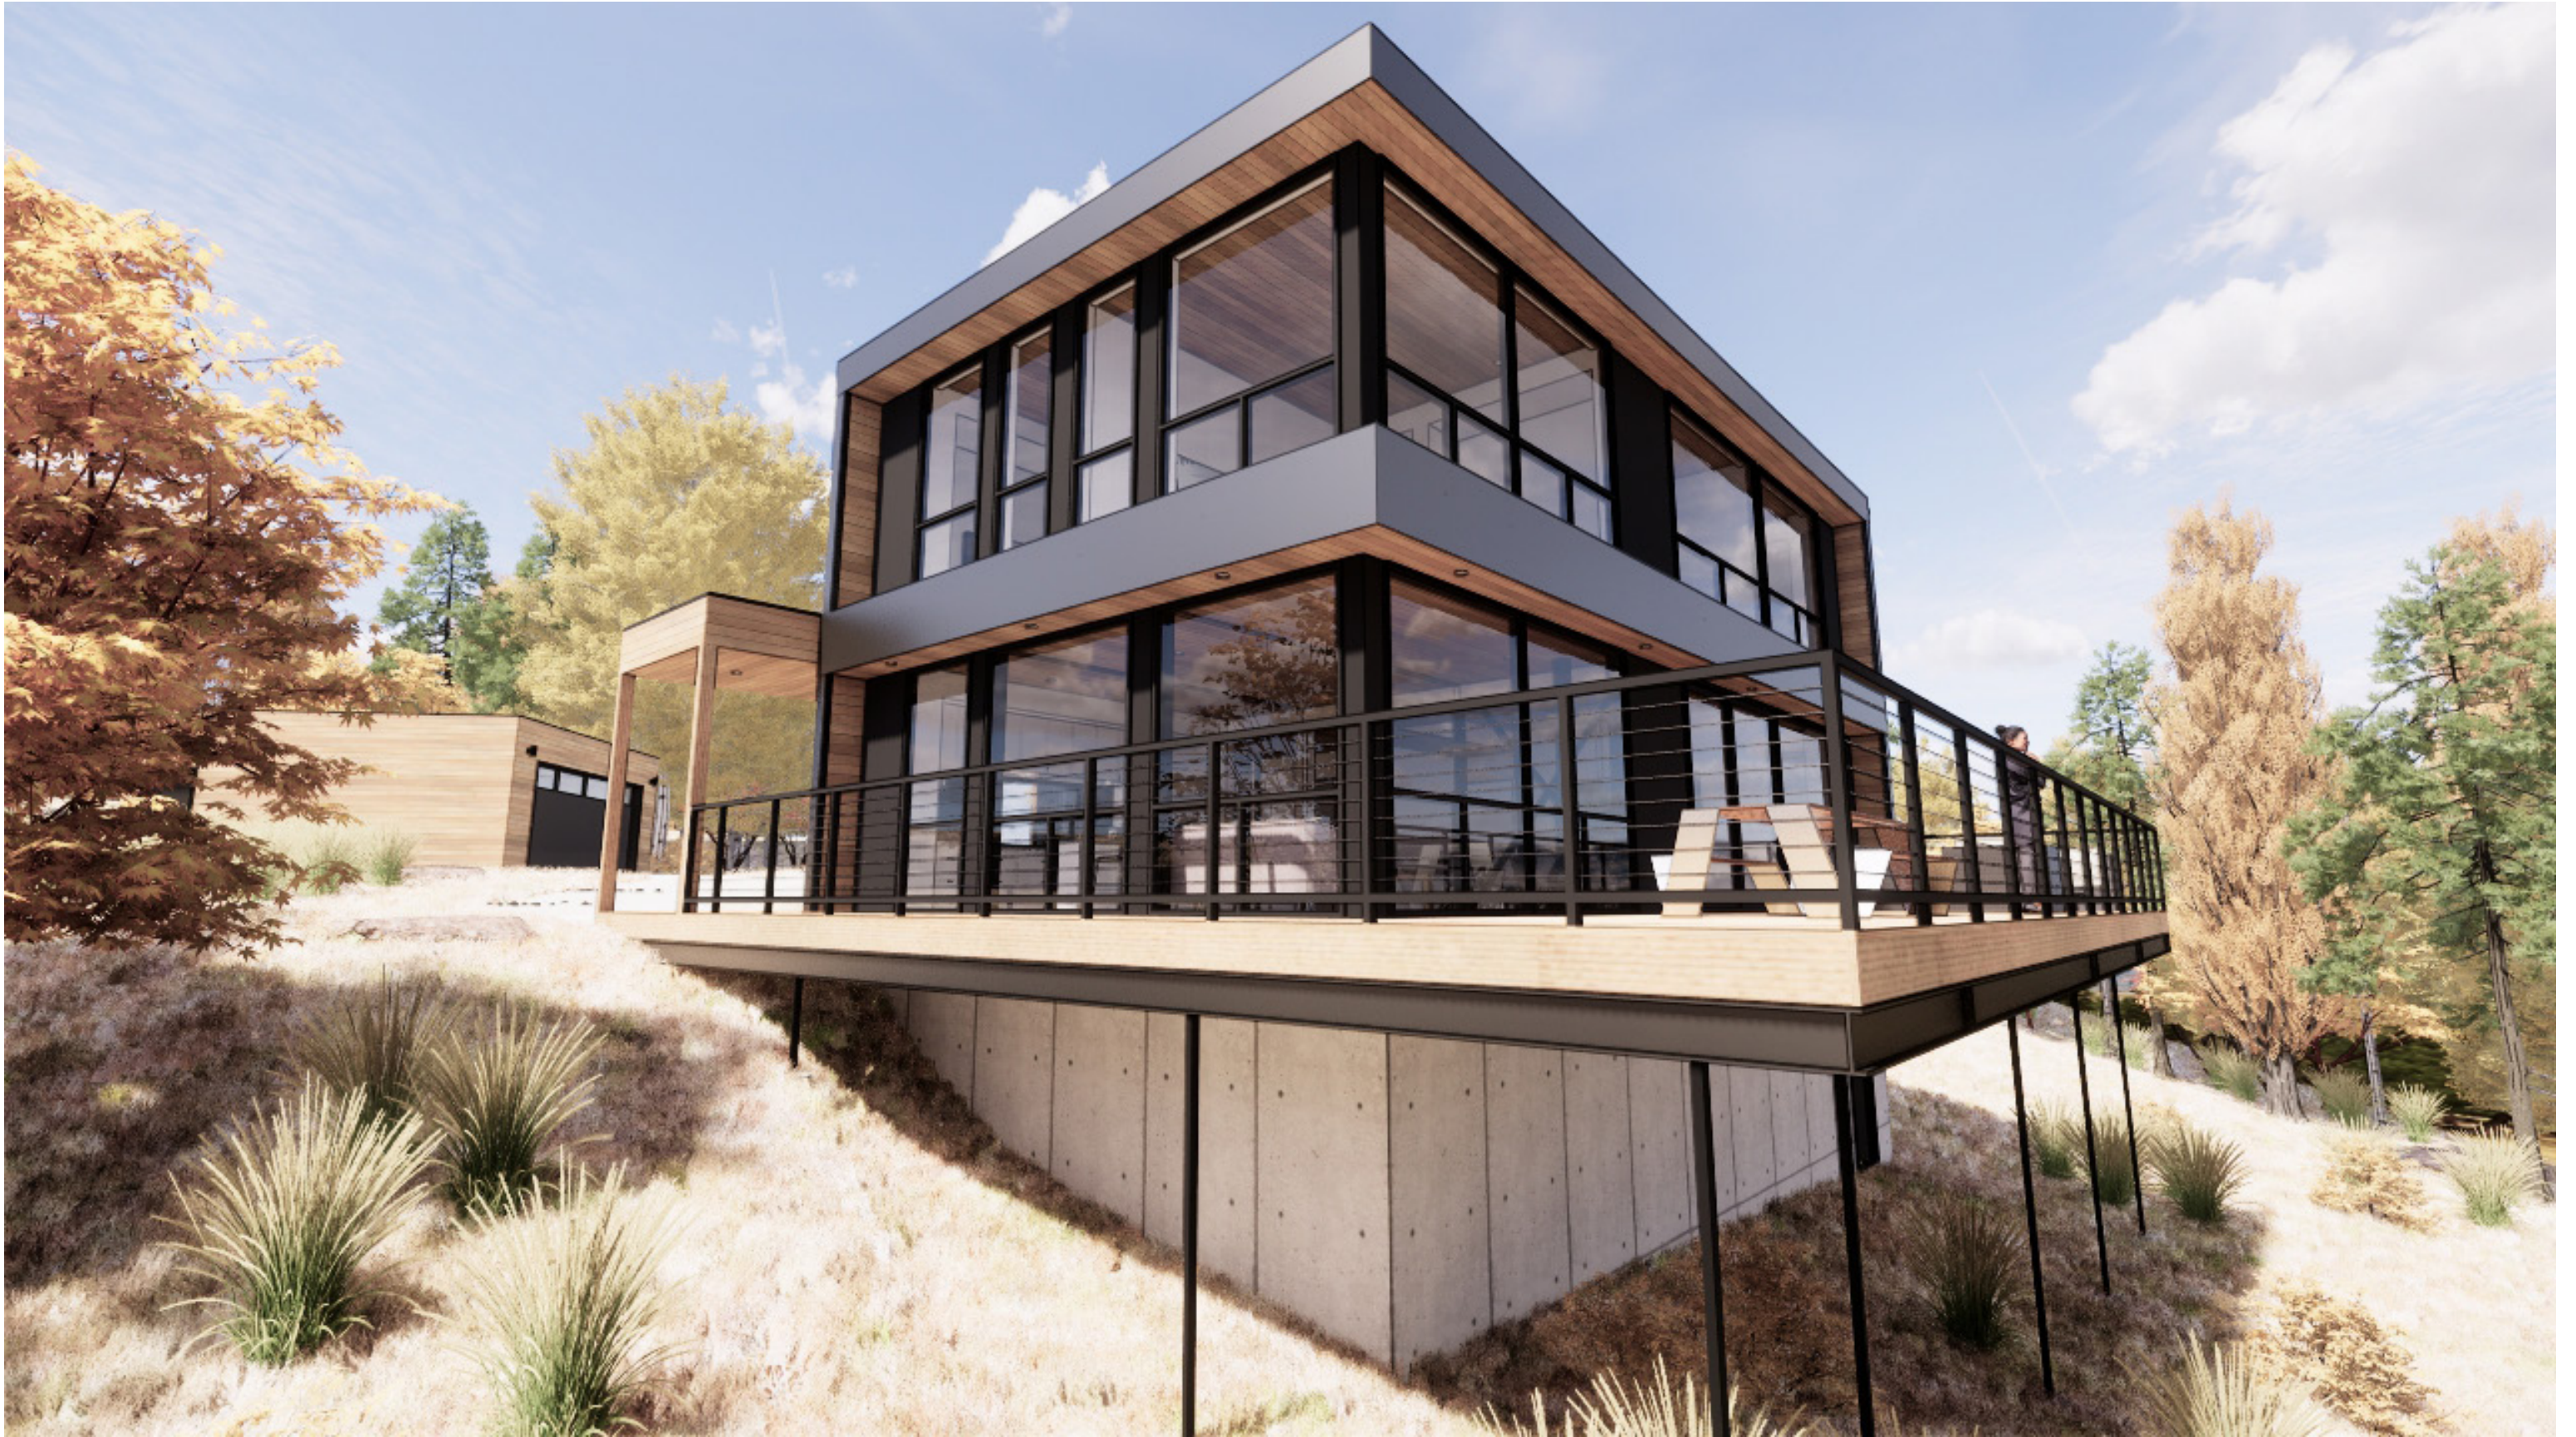

**Southeast Exterior**





**Northeast Exterior**





Interior





Interior